

N



PROPOSED 20" PENNSYLVANIA PIPELINE (RED)

AREA OF HORIZONTAL DIRECTIONAL DRILL (BLUE)


CHESTER

WESTTOWN

EXISTING 8" MARINER EAST PIPELINE (GREEN)

EDGMONT

THORNBURY

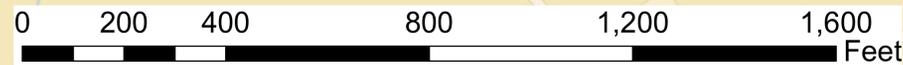

LEGEND

Legend

- Proposed 20" Pennsylvania Pipeline
- Existing 8" Mariner East Pipeline
- HDD Path

GENERAL NOTES

1. ROONEY ENGINEERING, INC. AND/OR SUNOCO PIPELINE L.P. ARE NOT RESPONSIBLE FOR THE LOCATION OF THIRD-PARTY PIPELINES AND UTILITIES SHOWN ON THIS DRAWING. THIS INFORMATION IS PRESENTED ON A BEST-EFFORTS BASIS AND IS PROVIDED WITHOUT LIABILITY ON THE PART OF ROONEY ENGINEERING, INC. AND/OR SUNOCO PIPELINE L.P. FOR ANY DAMAGES RESULTING FROM ERRORS OR OMISSIONS IN THIS INFORMATION.

2. PRIOR TO COMMENCING ANY ACTIVITIES WHICH COULD IMPACT PIPELINES OR UTILITIES, CONTACT PENNSYLVANIA ONE CALL AT 811 OR 1-800-242-1778.

REVISIONS

REV	DESCRIPTION	DWN	CHKD	DATE
0	ISSUED FOR REVIEW	RMB	DCM	09/28/15

PENNSYLVANIA PIPELINE PROJECT
STATE: PENNSYLVANIA
COUNTY: CHESTER
TOWNSHIP: WESTTOWN

PENNSYLVANIA PIPELINE PROJECT

CHESTER COUNTY, PA
WESTTOWN, TOWNSHIP
SHEET 2 OF 2

DRAWN: RMB DATE: 09/28/15 CHECKED: CG
ENGINEER: DCM SCALE: AS SHOWN

WESTTOWN TOWNSHIP